


Werk Rd. (60')



KURZHALS PROPERTIES INC.  
D.B. 7042, PG. 1944

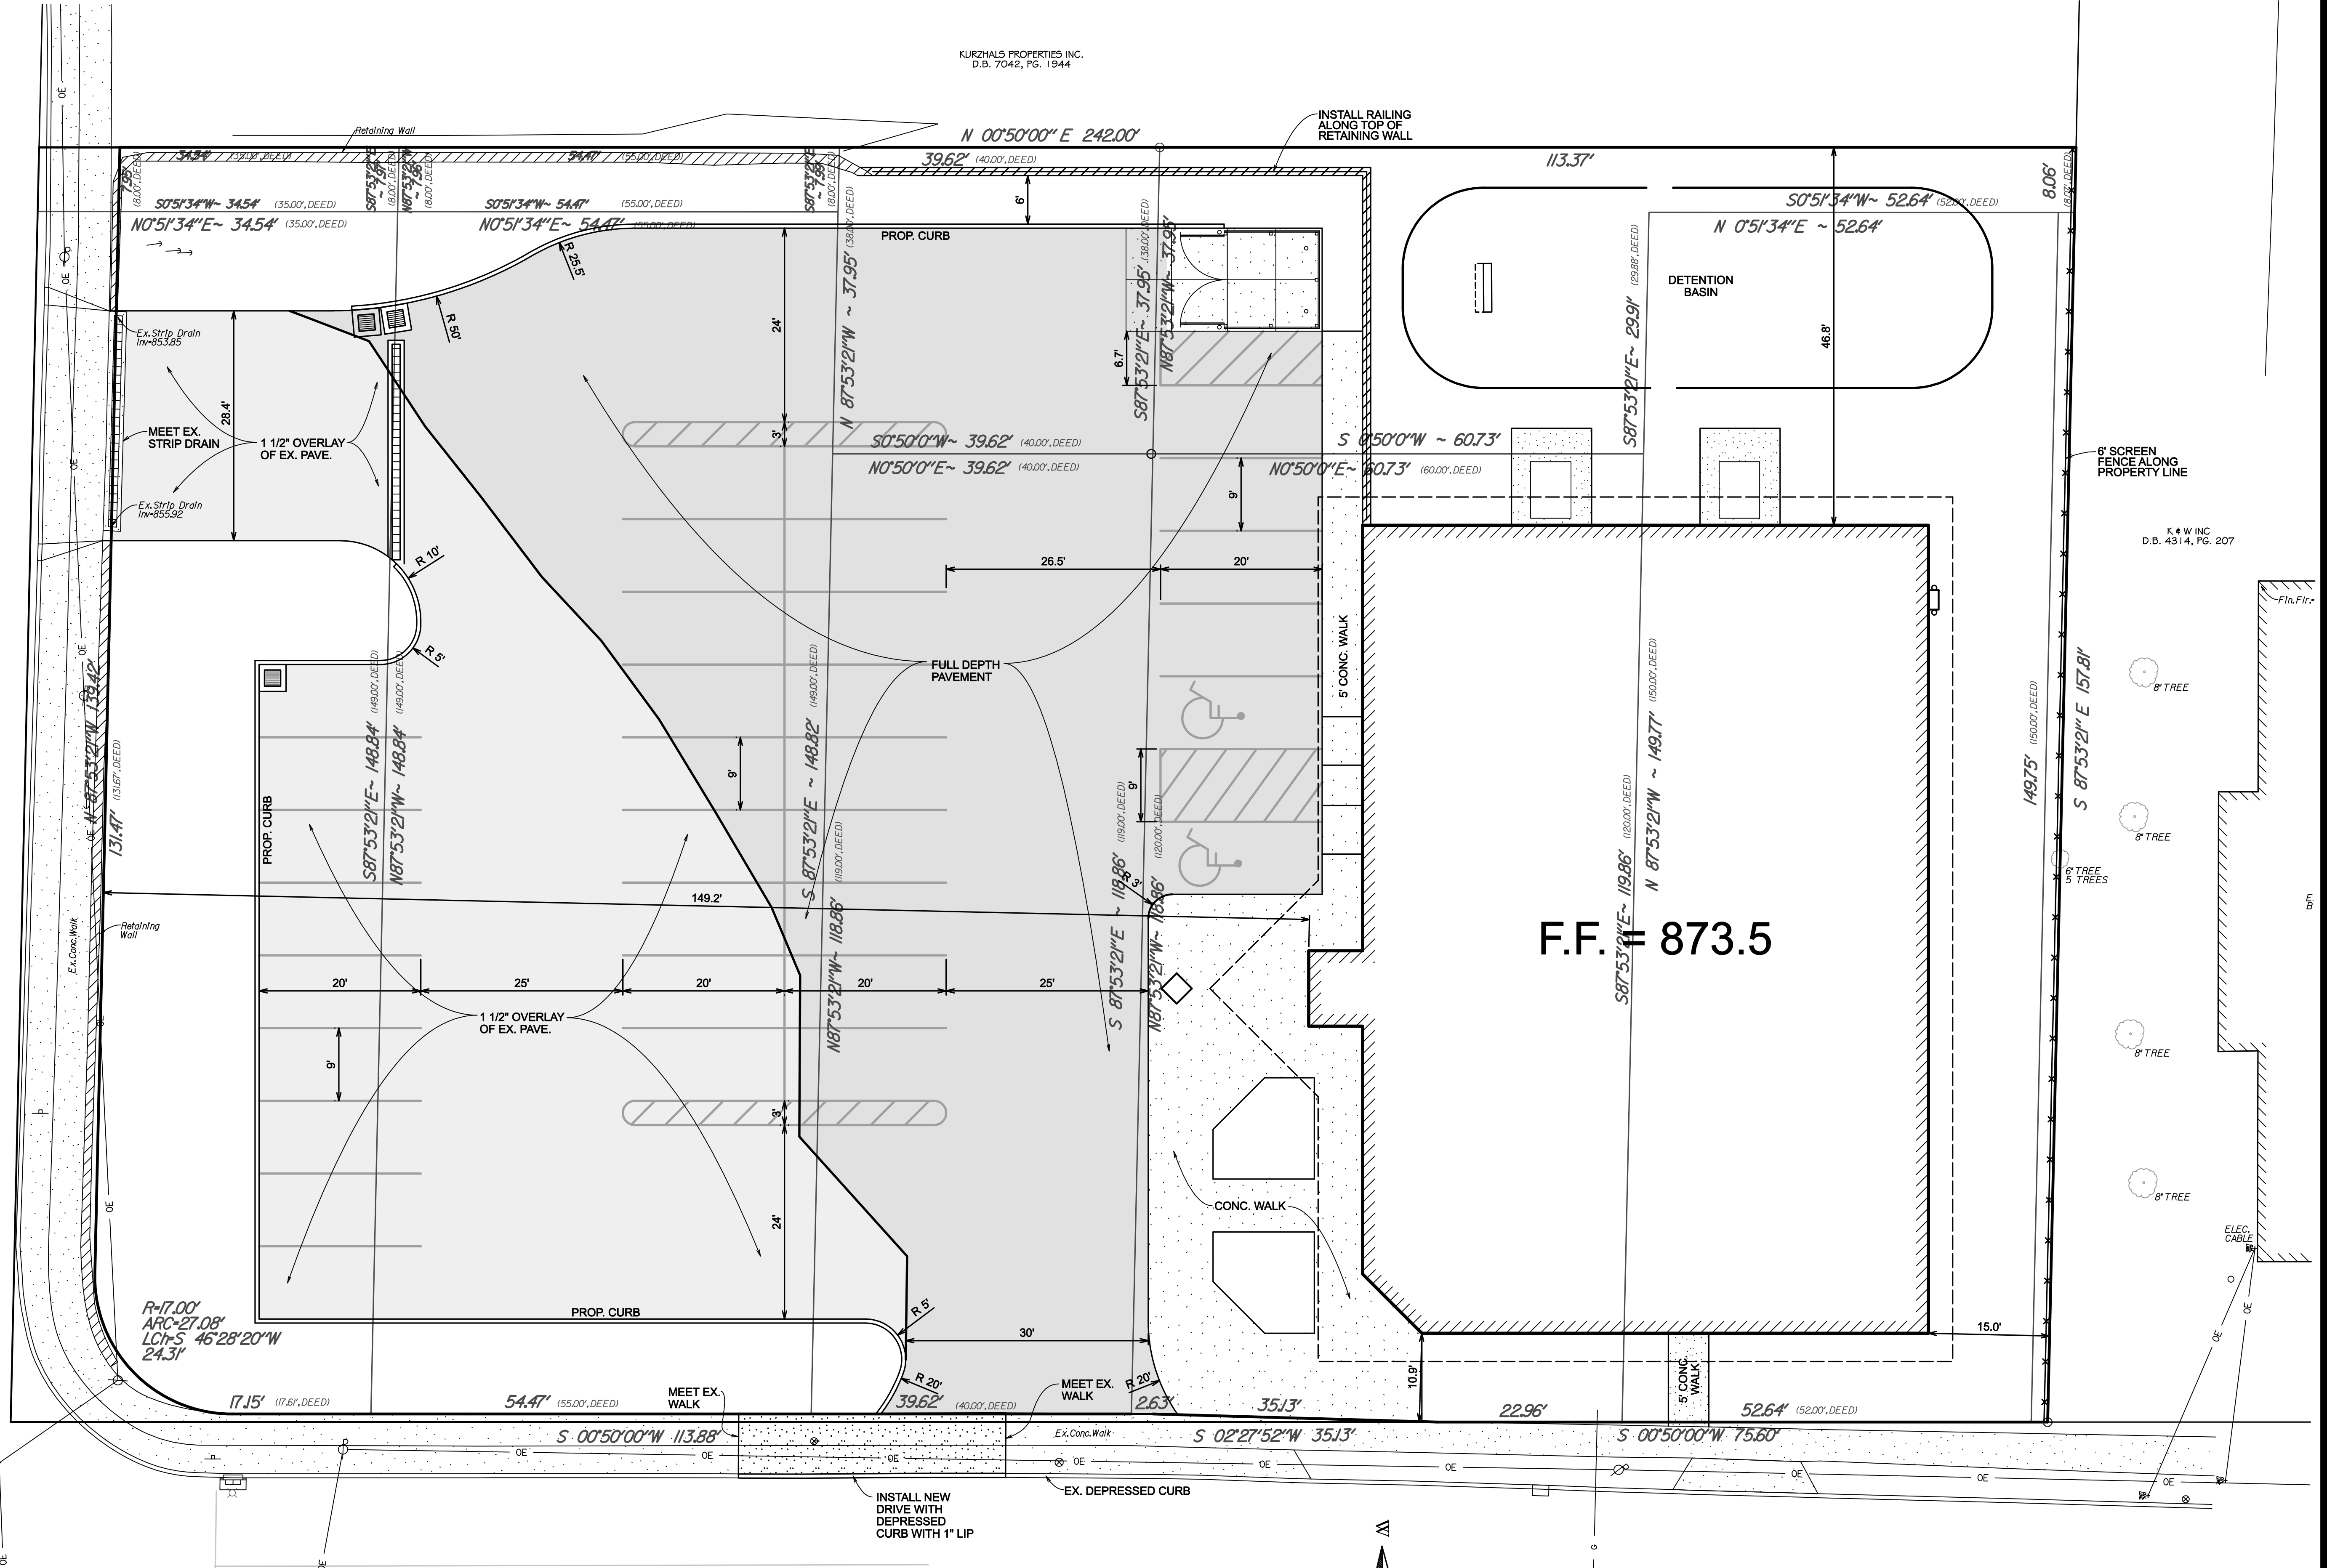

Glenmore Ave. (60')

**NOTES**

- 1.) All Curb dimensions are to face of curb unless otherwise noted.
- 2.) 33 parking spaces (including 2 handi-cap spaces).
- 3.) Refer to architectural plans for building configuration and dimensions.
- 4.) This drawing does not represent a boundary survey. Boundary information shown for convenience only.

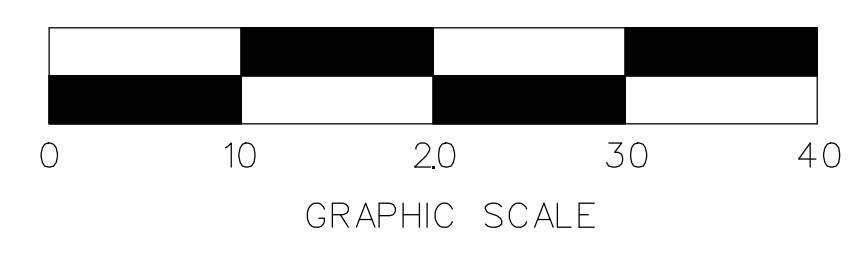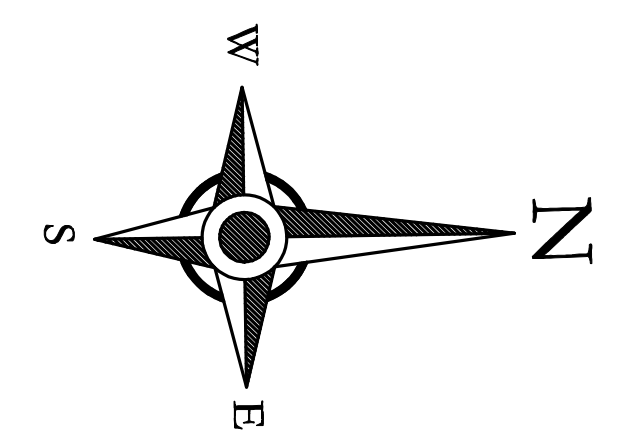

**SITE PLAN**  
FOR  
**FAMILY VIDEO**  
SECTION 14, T. 2, F.R. 2 M.P.  
CITY OF CINCINNATI, HAMILTON COUNTY, OHIO

Scale: 1" = 10'	Date: 6/11/2007
Des. CWS	Job No. 04-1699.G
Drn. JGL	Sheet No.
Ckd. CWS	<b>3 of 7</b>

**SCHAEFFER ENGINEERING**  
ENGINEERS  
SURVEYORS  
1283-G Lyons Road Dayton, Ohio 45468 Tel: (937) 434-6104