

6<sup>th</sup> Street

GRAPHIC SCALE



Park Street

EXISTING ASPHALT PAVEMENT


EXISTING ASPHALT PAVEMENT

Main Street

EXISTING ASPHALT PAVEMENT



FAMILY VIDEO  
ROLLA, MISSOURI

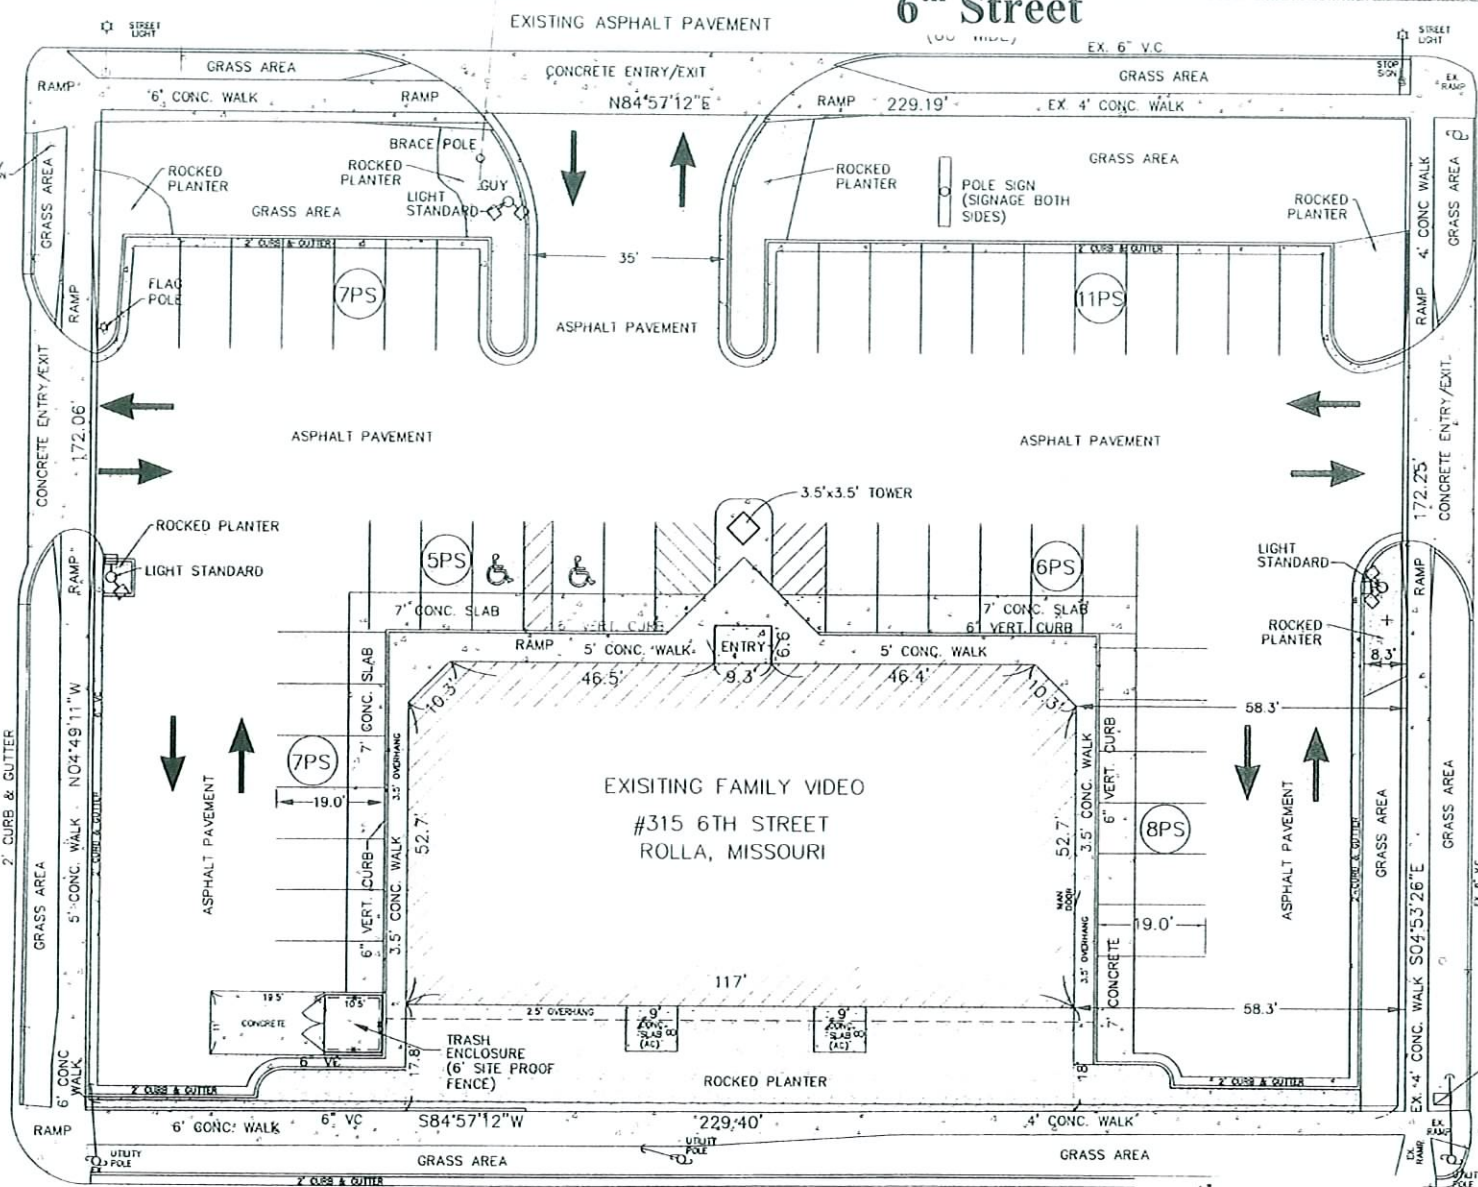

EXISTING ASPHALT PAVEMENT

5<sup>th</sup> Street

IMPROVEMENT AS-BUILT  
SURVEYOR'S REPORT