
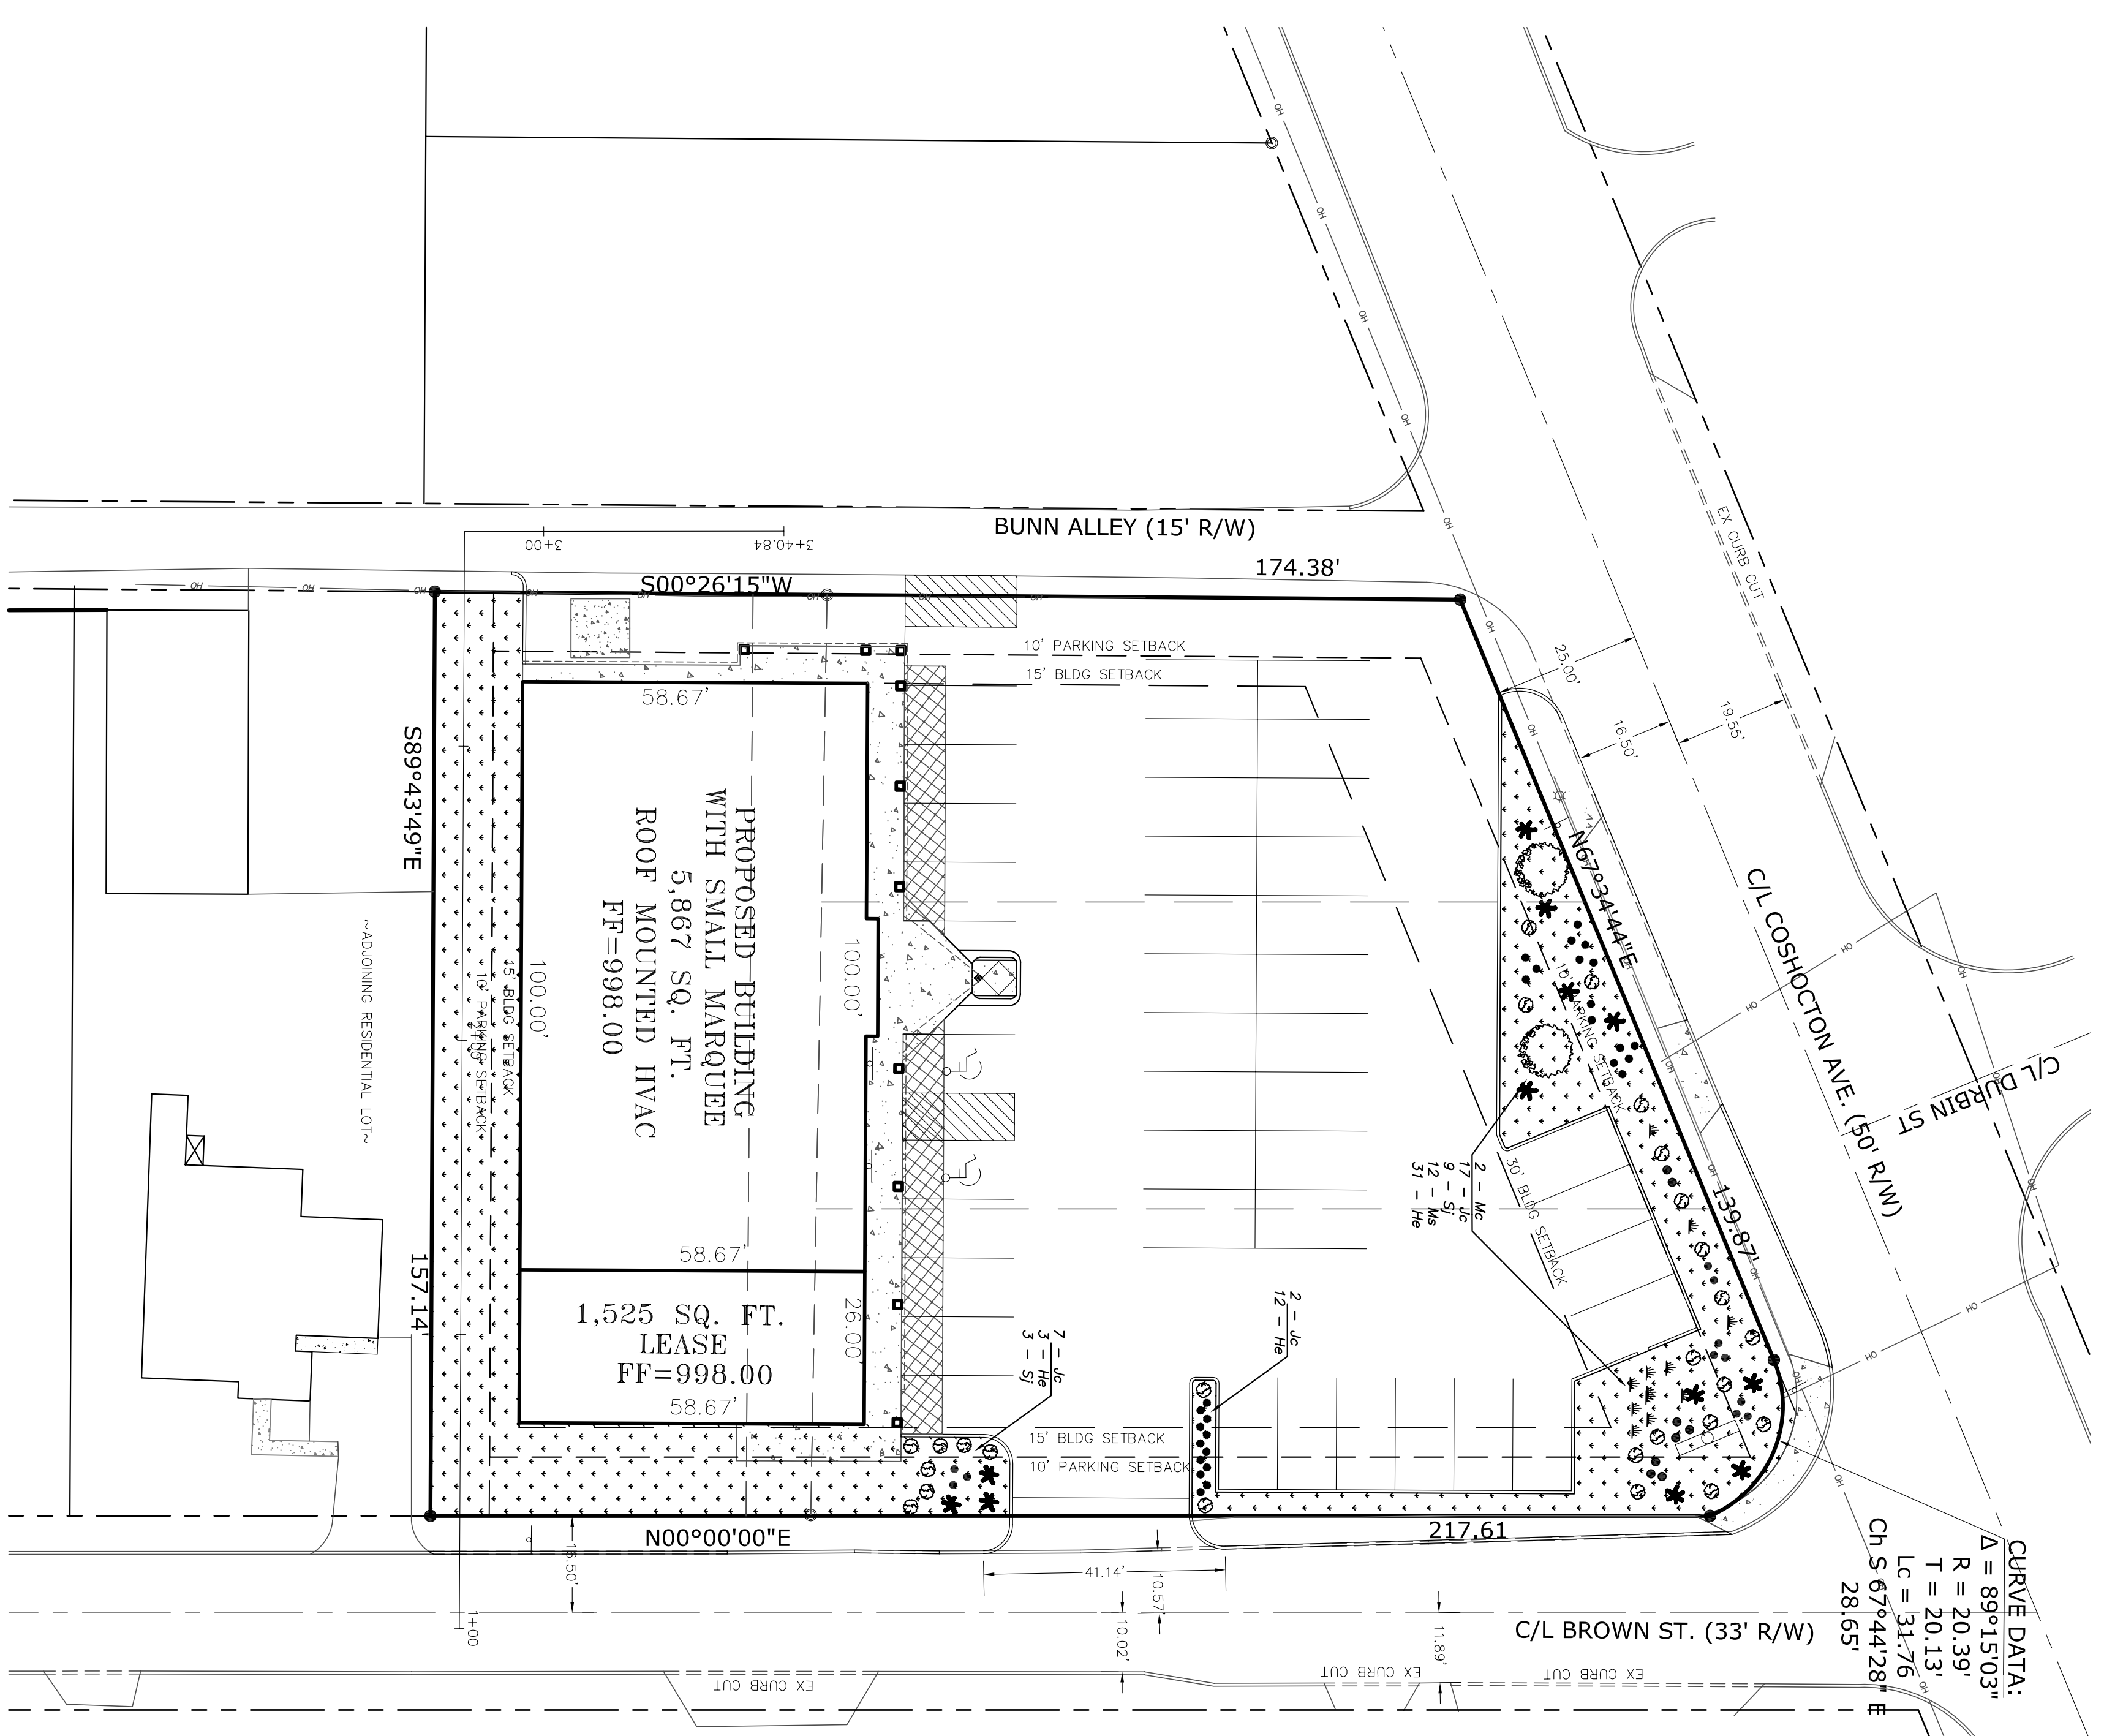
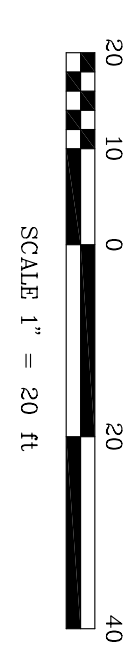


SITE LANDSCAPE PLAN

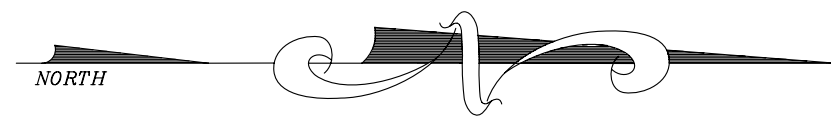

CURVE DATA:
 $\Delta = 89^\circ 15' 03''$
 $R = 20.39'$
 $T = 20.13'$
 $Lc = 31.76'$
 $Ch S 67^\circ 44' 28'' E$
 $28.65'$

LANDSCAPE LEGEND

- 2-Mc = CONARJUNIST CARABARILE-STERILE MALUS CONARJUNIST
- 12-Sj = GOLD FLAME SPREA SPRUEA JAPONICA GOLD FLAME
- 26-Jc = SEA GREEN JUNIPER JUNIPERUS CHINENSIS SEA GREEN
- 0-Ex = EXISTING TREES TO REMAIN
- 12-Mc = VARIATED MISCANTHUS SINENSIS
- 46-Hc = HERBEROCALLIS EVER BLOOMING DAVY LILIES
- LANDSCAPE STONE AREA AS DIRECTED BY OWNER

FAMILY VIDEO KNOX COUNTY MOUNT VERNON, OH	
DRAWN: KAC CHECKED: DRS DWTB: 6/18/07 JOB NUMBER: 2:\PROJECTS\8778\2000-8778.dwg SHEET NUMBER: 6 OF 7	REVISIONS: DESCRIPTION: DATE:

VAN HORN, HOOVER & ASSOCIATES, INC.

SURVEYING & ENGINEERING
 P.O. BOX 612
 FINDLAY, OHIO 45839
 (419) 423-5630
 E-MAIL: info@vanhornhoover.com